

ORDINANCE 92-8

AN ORDINANCE ESTABLISHING NO PARKING ZONES AT DESIGNATED POINTS  
ALONG WEST SEVENTH STREET FROM SOUTH BETHEL WESTWARD TO STUART  
AVENUE, WITH A SEVERABILITY AND REPEALER CLAUSE, AND  
PROVIDING FOR AN EFFECTIVE DATE

WITNESSETH: THAT WHEREAS, the City of Russellville, Kentucky, has  
determined that certain portions of the city streets should be designated  
as no parking areas in order to provide for better traffic safety and traffic  
flow;

NOW, THEREFORE, BE IT ORDAINED BY THE CITY OF RUSSELVILLE that:

1) The areas designated on the attached Exhibit as "No Parking" areas  
shall be classified as no parking areas by the City of Russellville, said  
areas being located along West Seventh Street from South Bethel Westward to  
Stuart Avenue with said no parking areas totaling 348' 0" on the north side  
and 125' 5" on the south side.

2) Any person violating this Ordinance shall be subject to a fine in  
the amount of \$ 25.00 or such other penalties as are prescribed by the  
Kentucky Revised Statutes.

3) All portions of any section of any ordinance or rule or regulation in  
conflict herewith are hereby repealed to the extent of that conflict only.

4) In the event any provision of this Ordinance is invalid for any  
reason, such invalidity shall not affect the validity of any other provision.

5) This ordinance shall be effective after its passage and publication  
according to law.

FIRST READING conducted this the 7th day of July, 1992.

SECOND READING CONDUCTED AND PASSAGE by roll call vote this 21st day of  
July, 1992.

AYES:

Willie Hampton

Patricia Basham

Howard Wren

Russell Jones

Jean Hankins

Jackie Dunlap

NAYES:


None

ABSTAINING:

None


ABSENT:

None

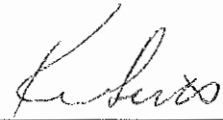


KEN SMITH, MAYOR

ATTEST:

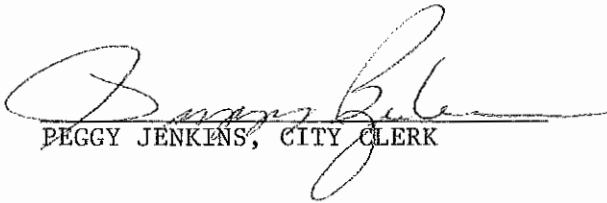

PEGGY JENKINS, CITY CLERK

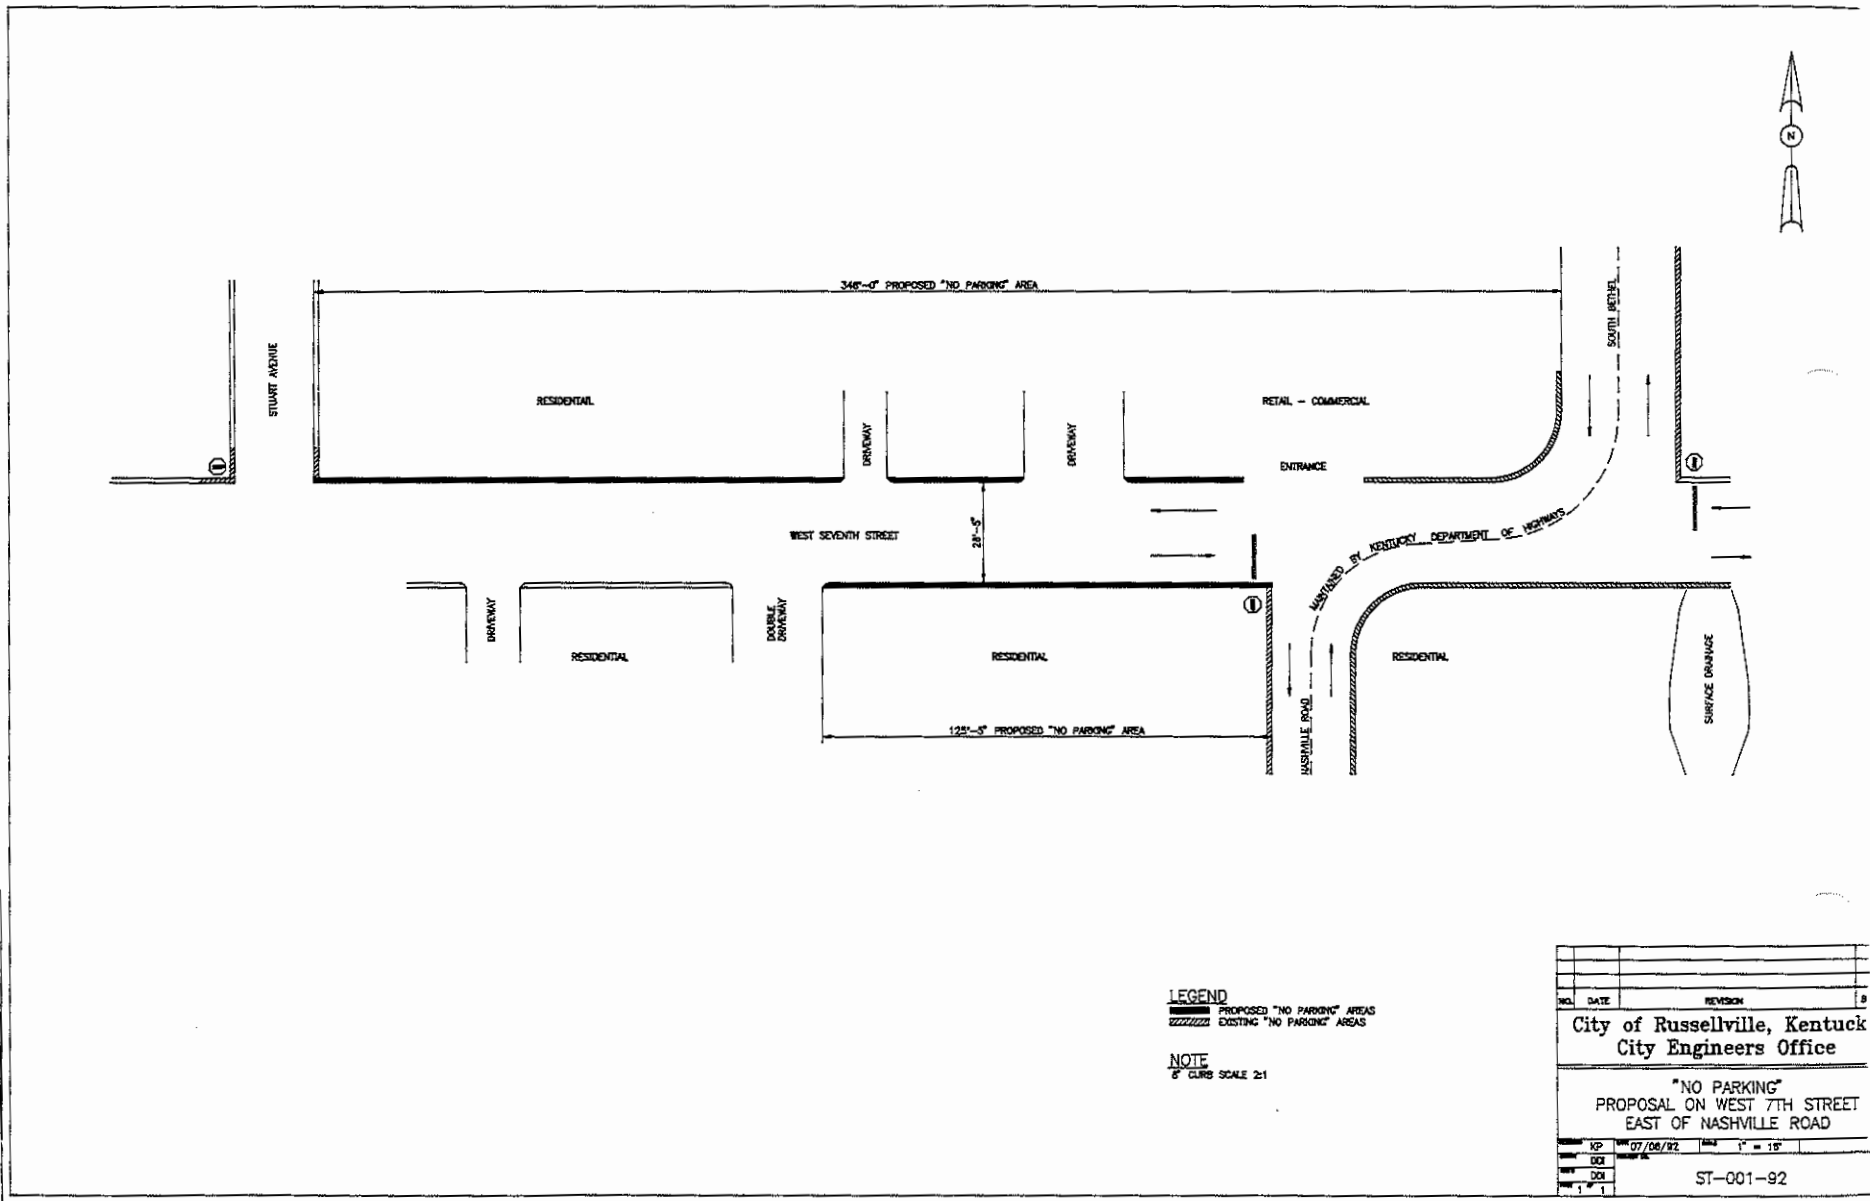

**LEGEND**  
 [Hatched Box] PROPOSED "NO PARKING" AREAS  
 [Dashed Box] EXISTING "NO PARKING" AREAS

**NOTE**  
 8" CURB SCALE 2:1

NO.	DATE	REVISION	B
<b>City of Russellville, Kentucky</b> <b>City Engineers Office</b>			
<b>"NO PARKING"</b> <b>PROPOSAL ON WEST 7TH STREET</b> <b>EAST OF NASHVILLE ROAD</b>			
XP	07/06/02	1" = 15'	
DCI			
DCI			
1			

ST-001-92